


FEASIBILITY STUDY

3.3.3 Final Evaluation of Alternatives  
C. Preliminary Design Options  
3. Option A.1 New Construction on Existing Site:  
PODS ON PARK  
e. Massing View

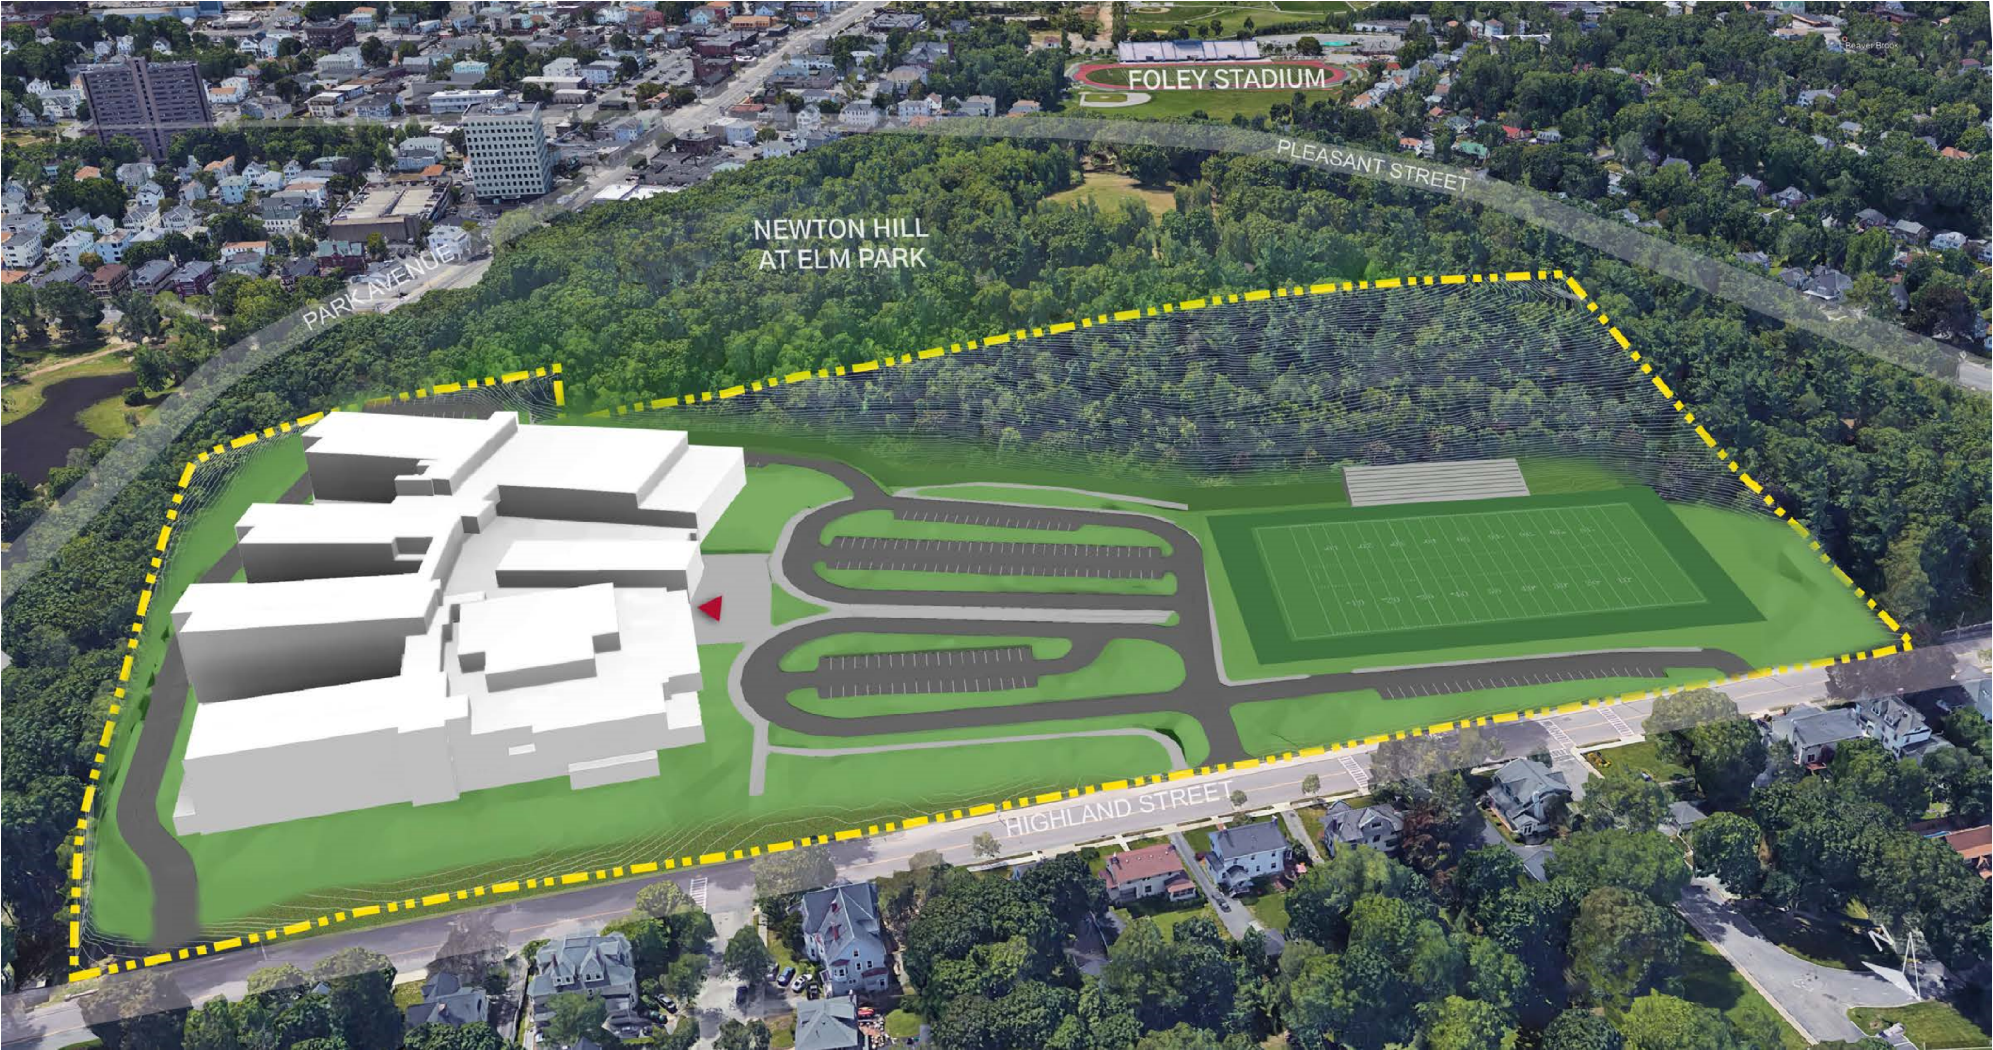

Doherty Memorial High School

299 Highland Street, Worcester MA

