
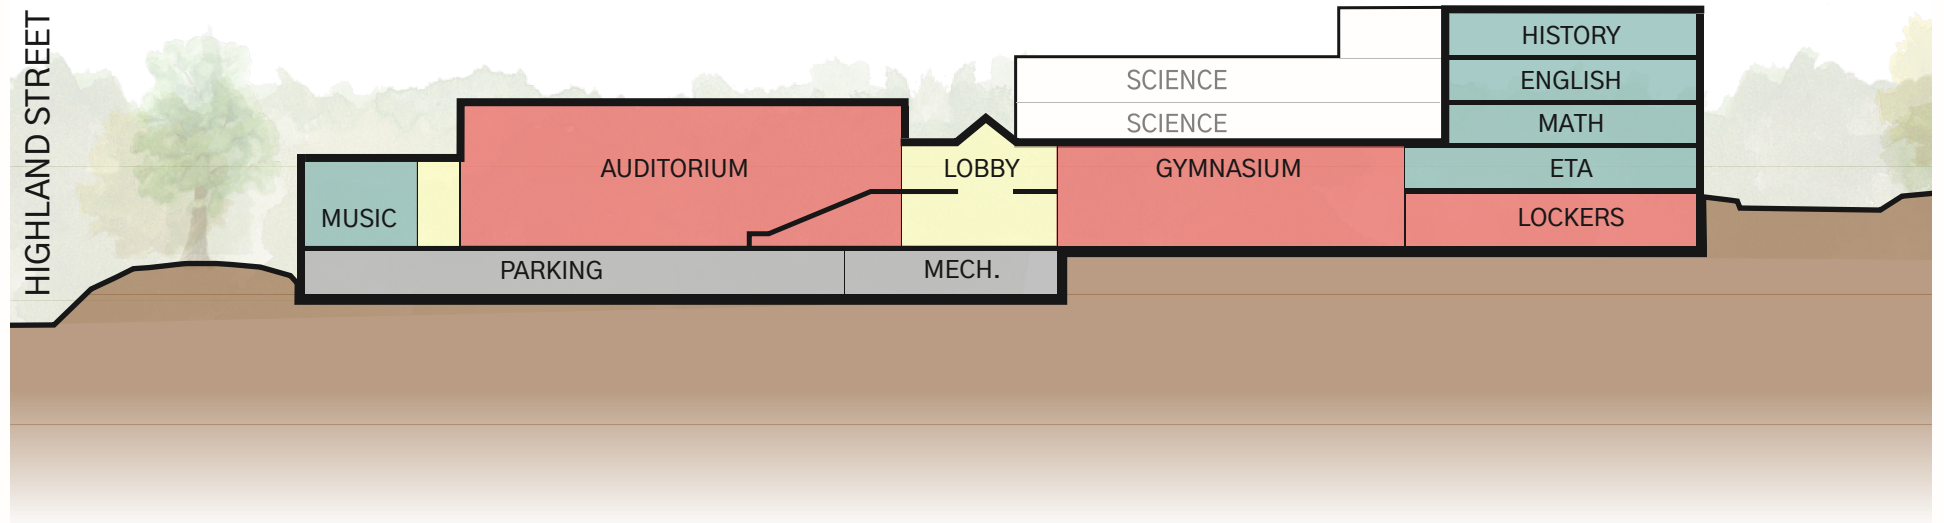


FEASIBILITY STUDY

3.3.3 Final Evaluation of Alternatives
 C. Preliminary Design Options
 4. Option A.2 New Construction On Existing Site
 OLMSTED HOMAGE
 d. Section

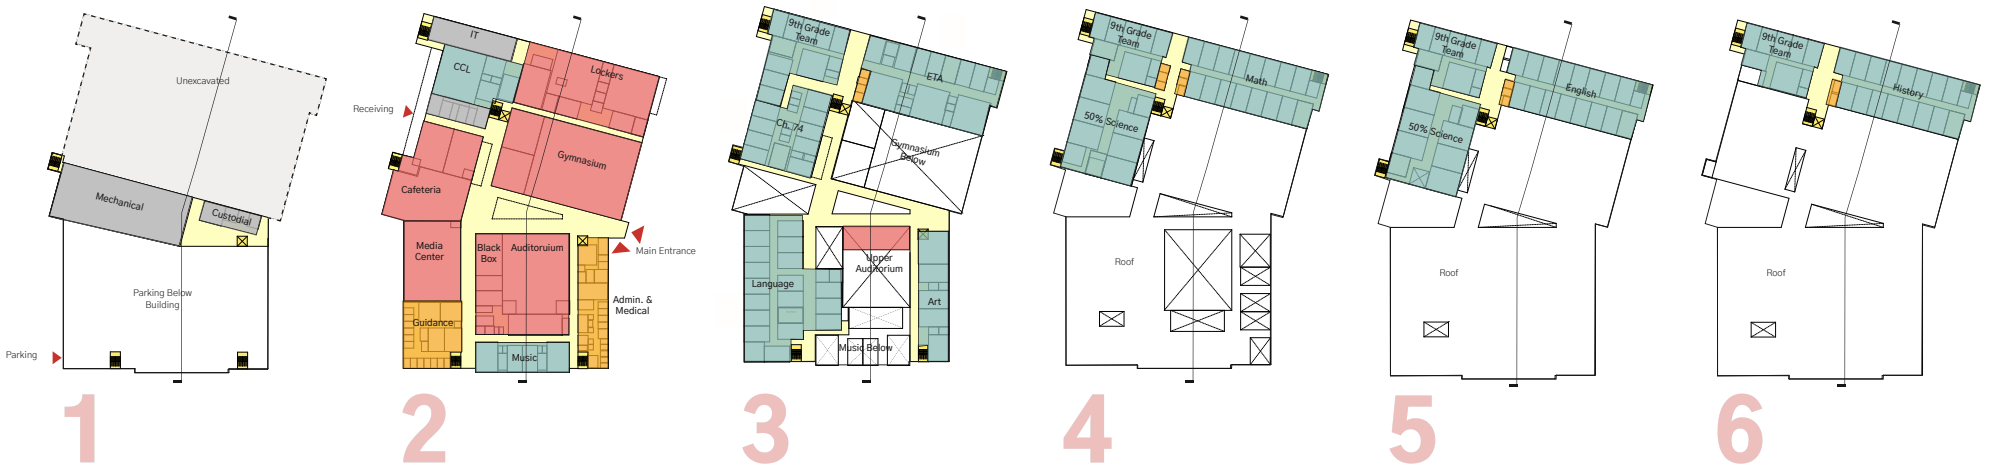

Doherty Memorial High School

299 Highland Street, Worcester MA

