

3.3.4 PREFERRED SOLUTION

E. Site Plan

1. Site Plan *
2. Site Utility Plan
3. Massing View
4. Field and Building Massing
Perspective

*** Updated 02/18/2020**



Doherty Memorial High School


299 Highland Street, Worcester MA






No.	Description	Date

FILE:	
JOB NO:	NTSCH#13325
SCALE:	1"=40'
DWN. BY:	NEI
CKD. BY:	MTB
DATE:	12/13/2019

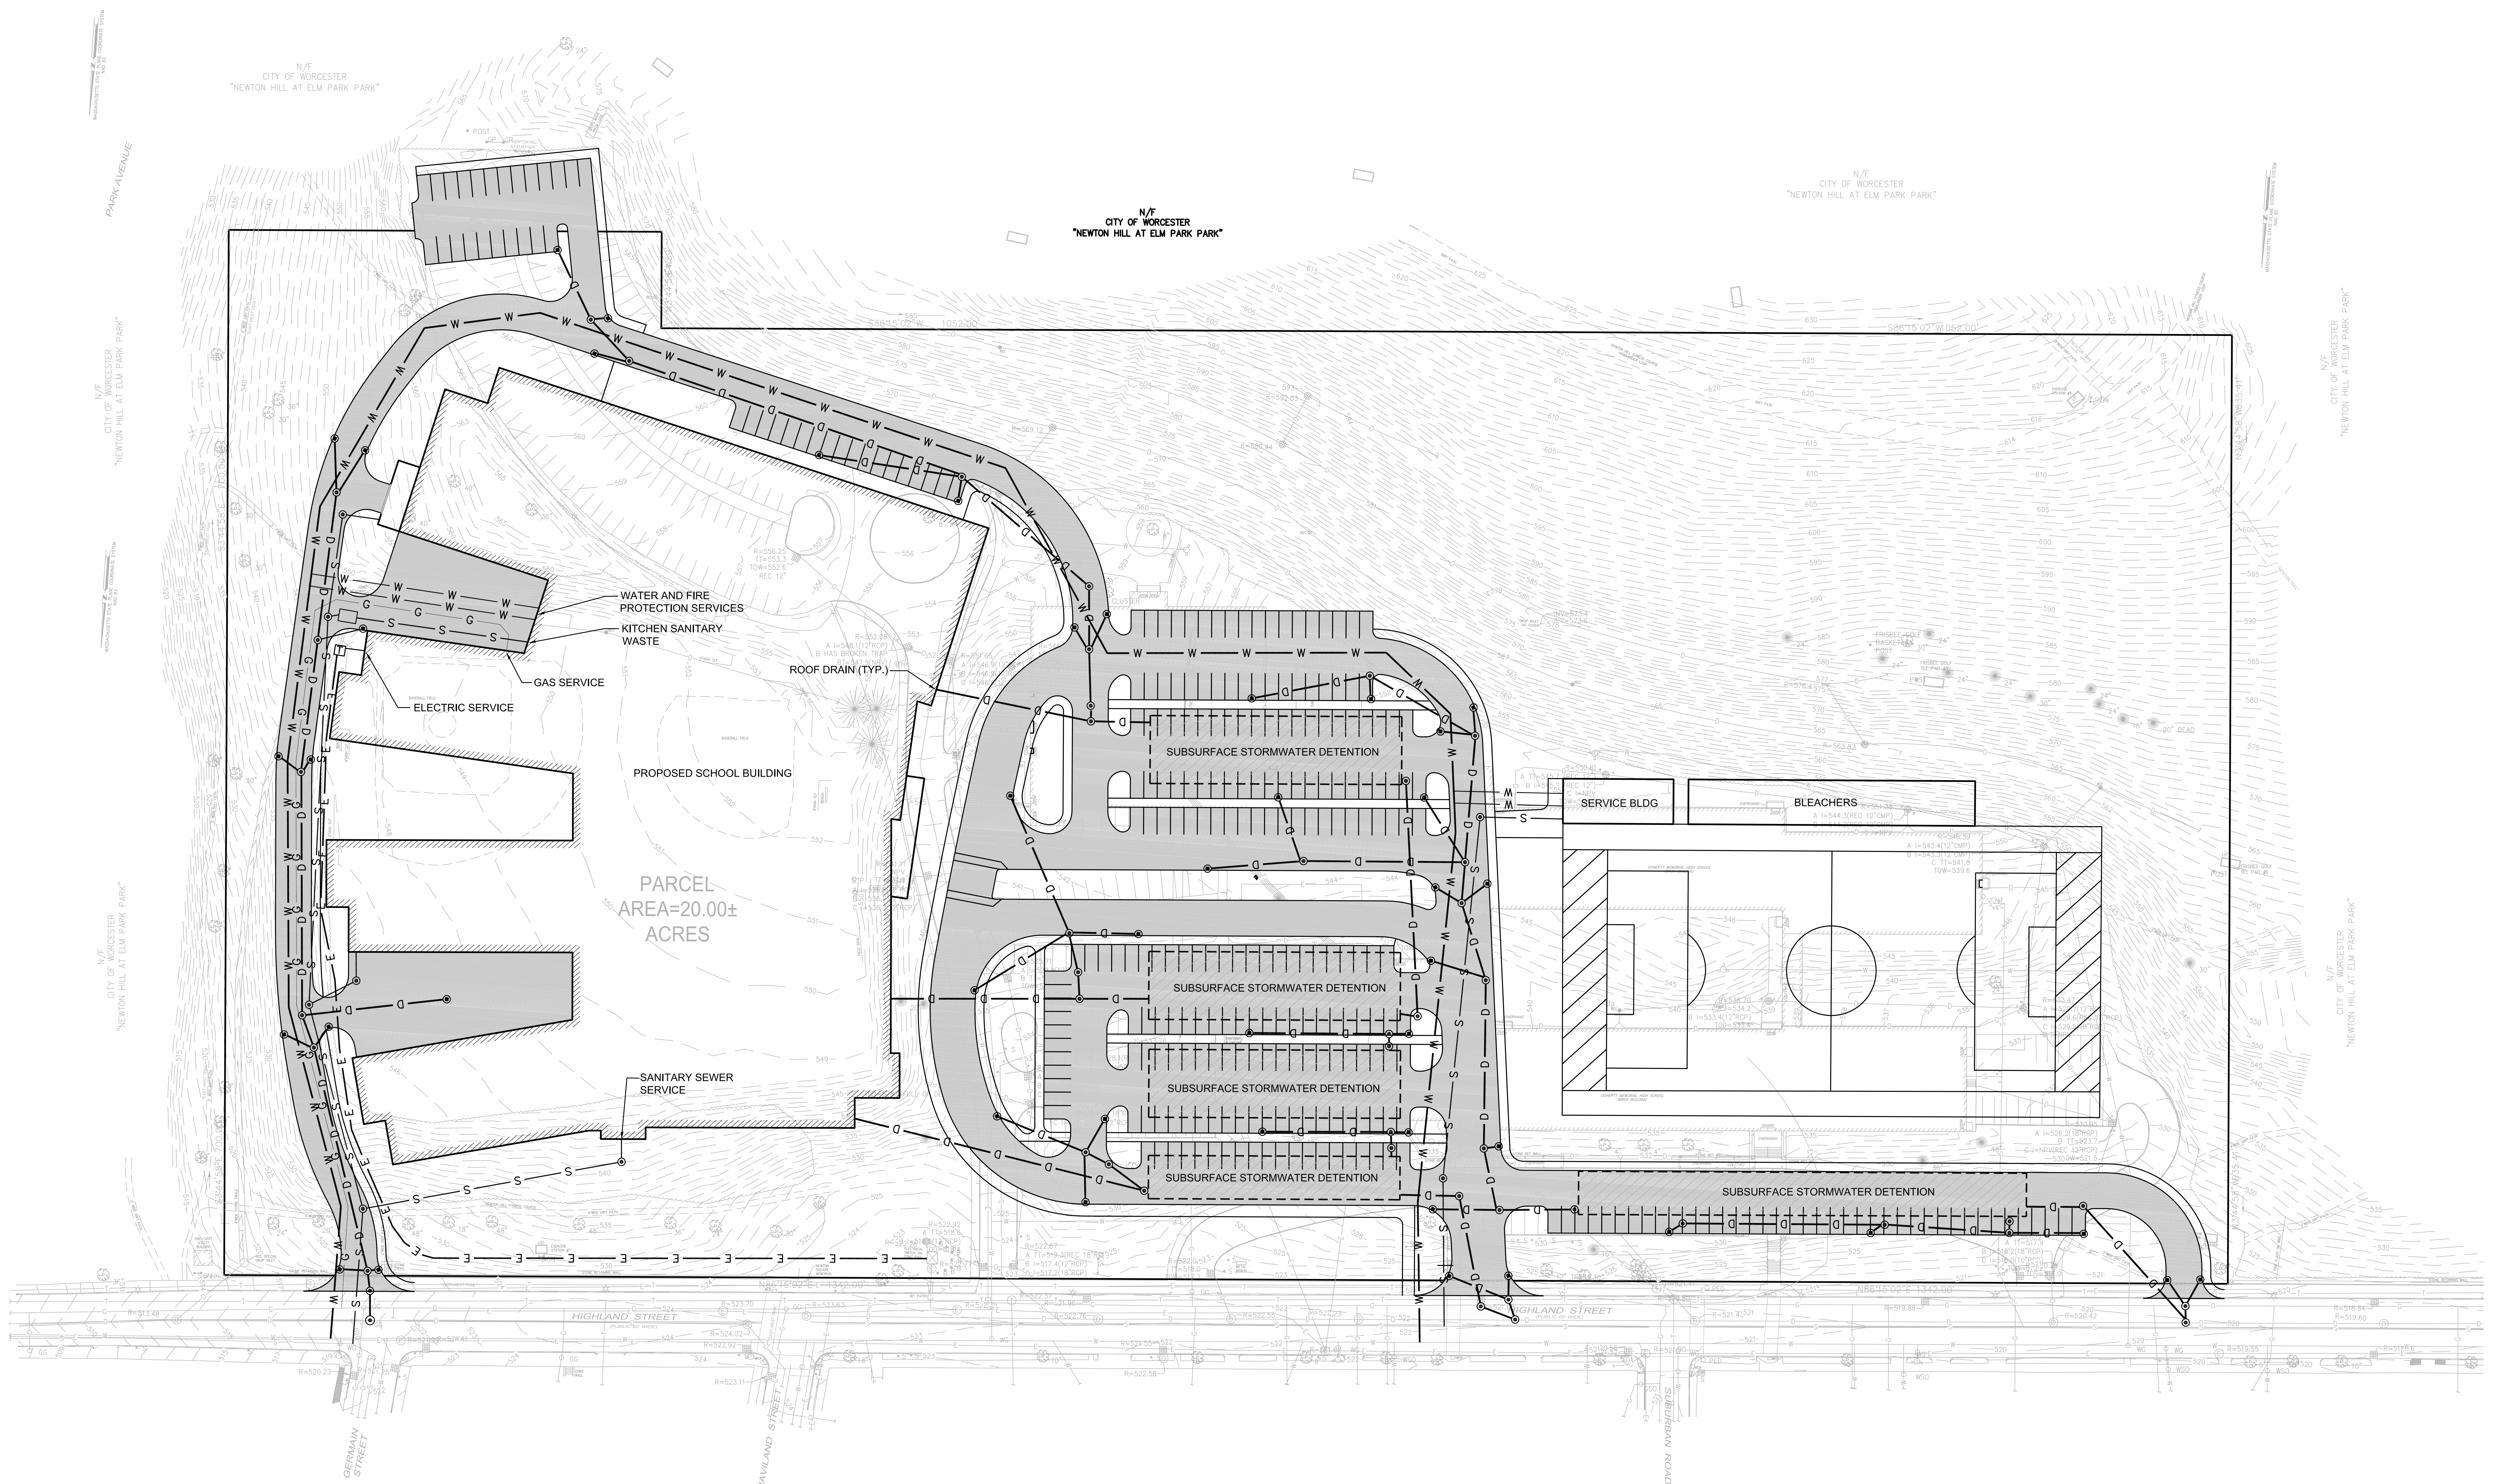

PROPOSED UTILITY LEGEND

- ⊙ ⊙ DRAIN AND SEWER UTILITY STRUCTURES
- D — DRAIN PIPE
- S — SEWER PIPE
- W — WATER / FIRE PROTECTION PIPE
- E — ELECTRIC DUCTBANK
- G — GAS SERVICE PIPE

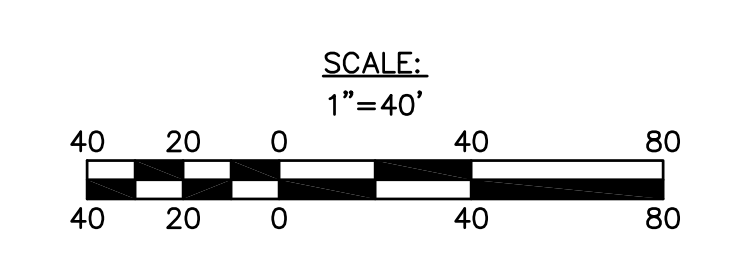





Doherty Memorial High School
299 Highland Street, Worcester MA

